
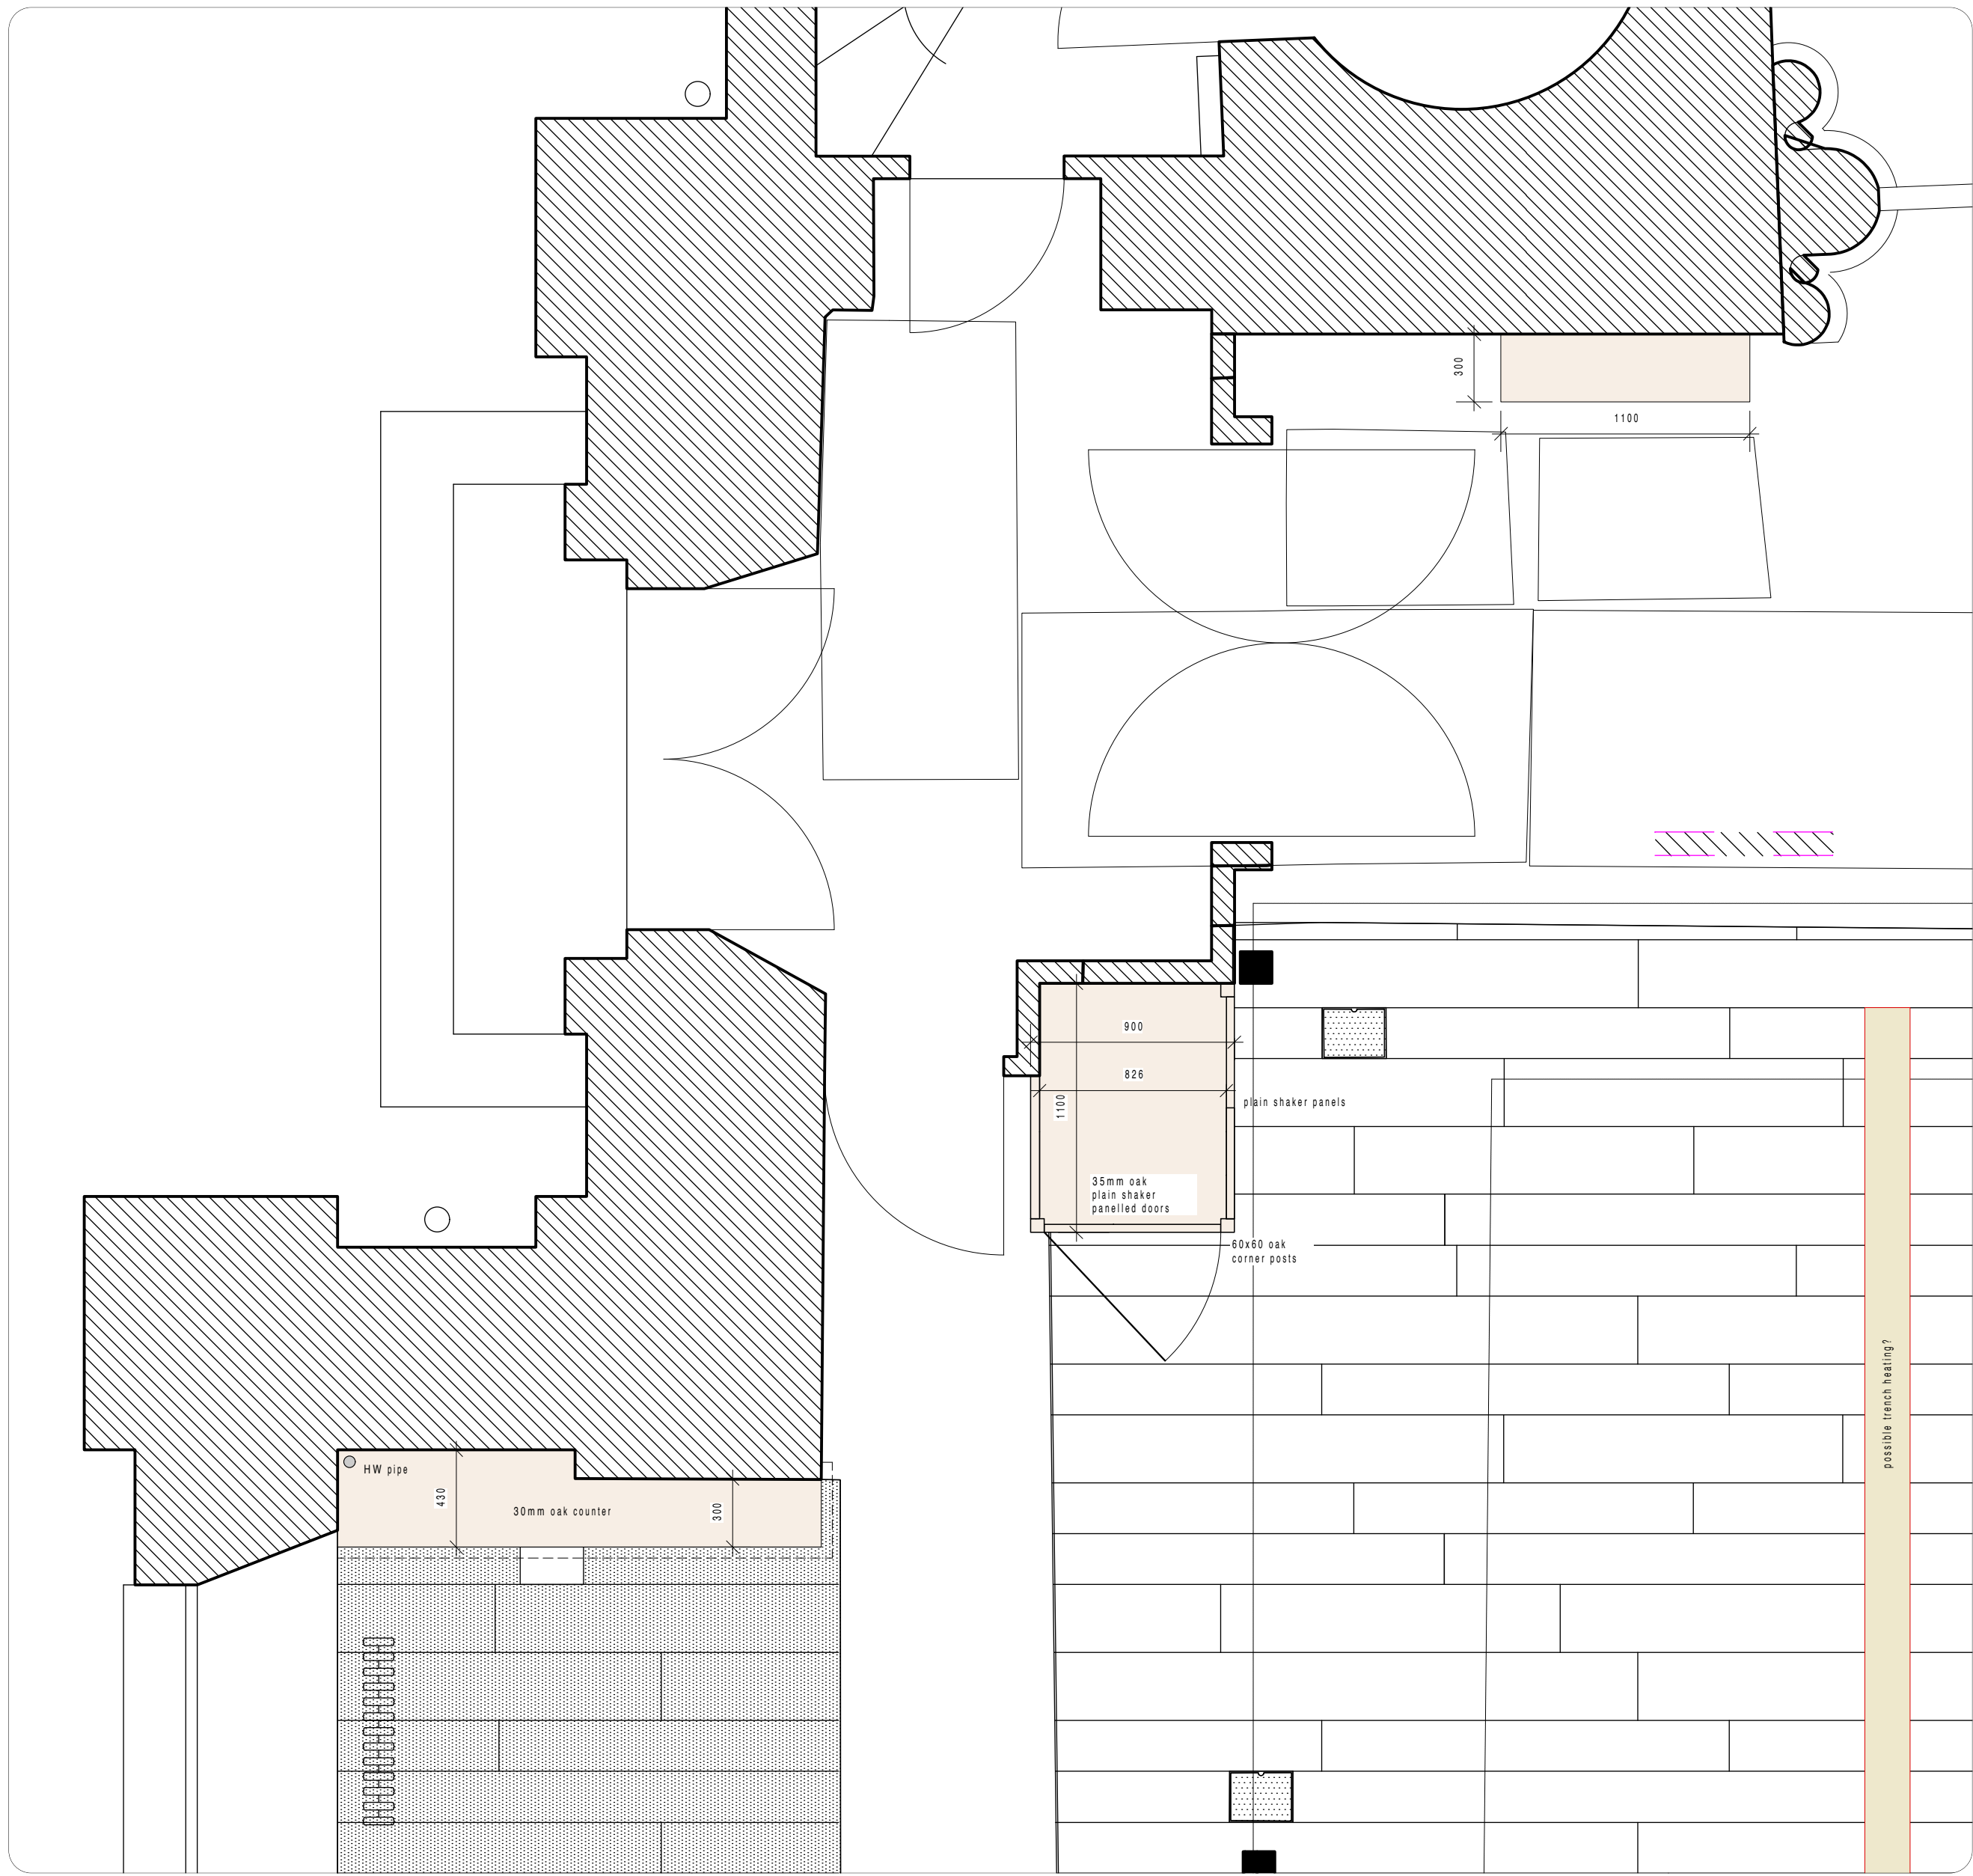


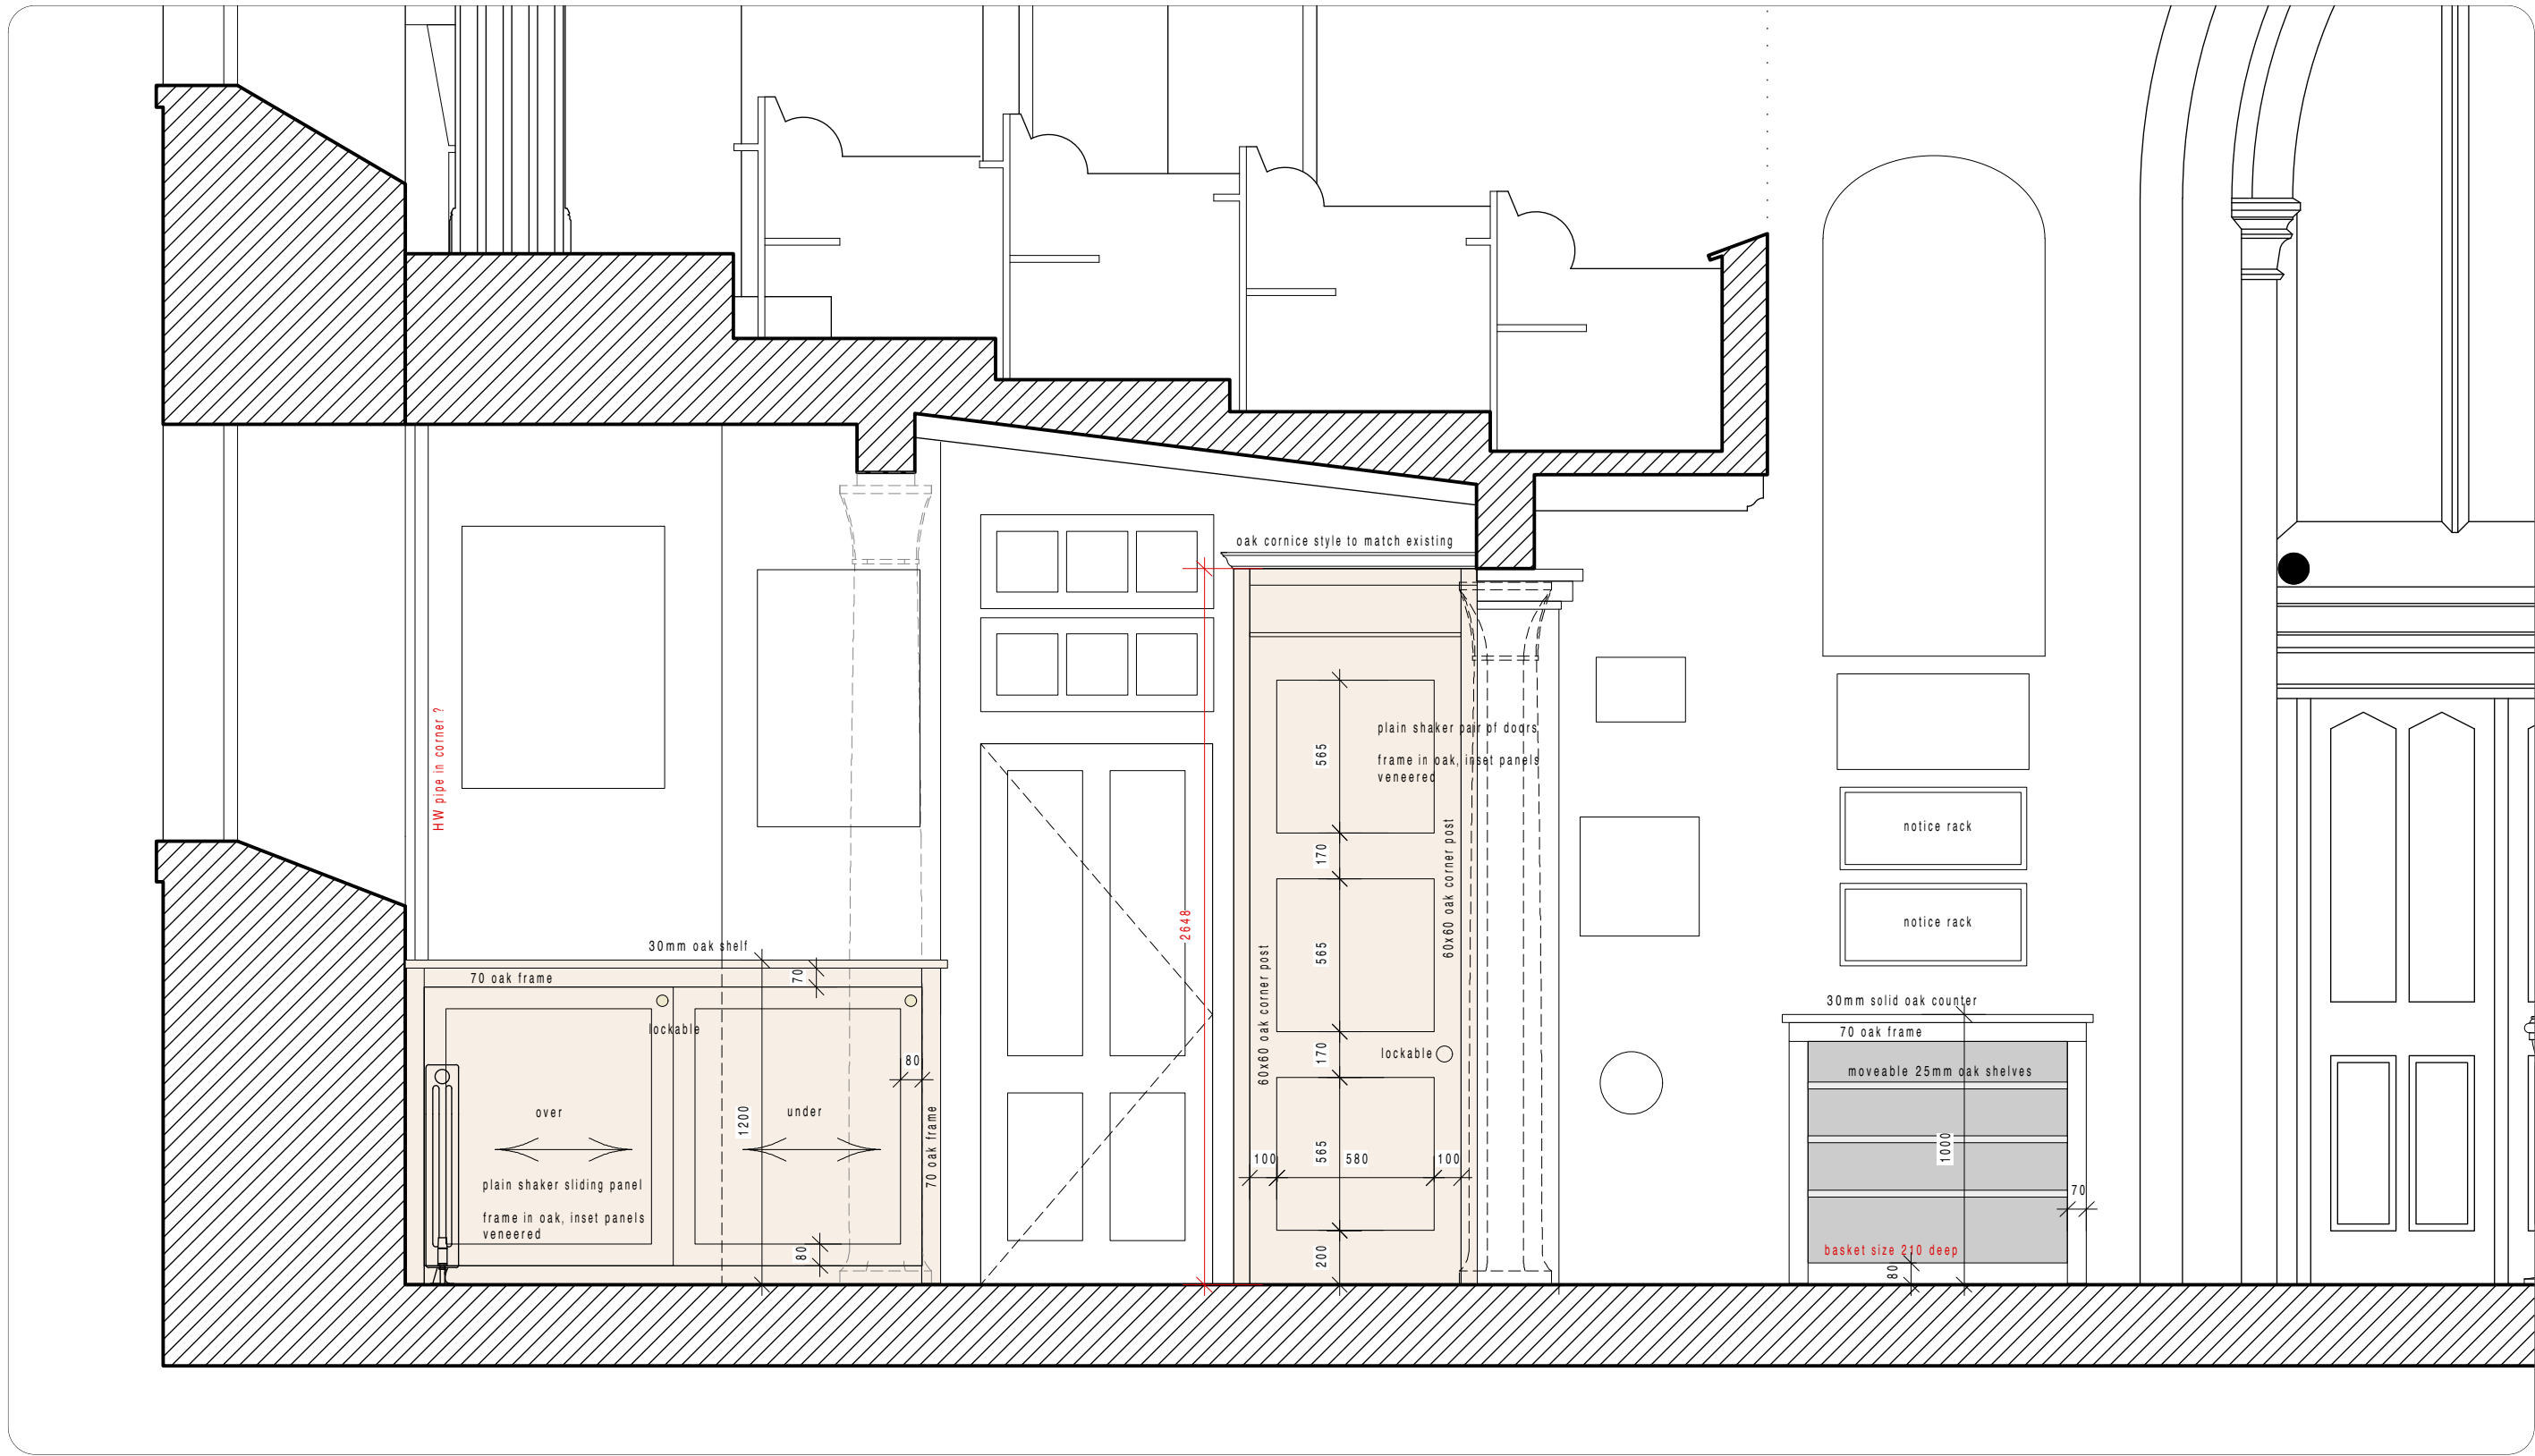

contractor remove
existing modern
panelling

ELEVATIONS OF SOUTH SIDE

check all dimensions on site
do not scale off this drawing

TENDER

Project : St Marys Church, Twickenham

Client : St Marys Church

Scale

Date Issued

Drawing No.

1:25@A2

19.03.20

STM.002

Oliver Perceval Architects Ltd

Holly Tree House, Colemans Hatch, East Sussex TN17 4HN

M. 07932 688840

E. Oliver@coherent-architecture.co.uk

